


用地平面図 S=1:500  
所在：村田町大字沼辺地内

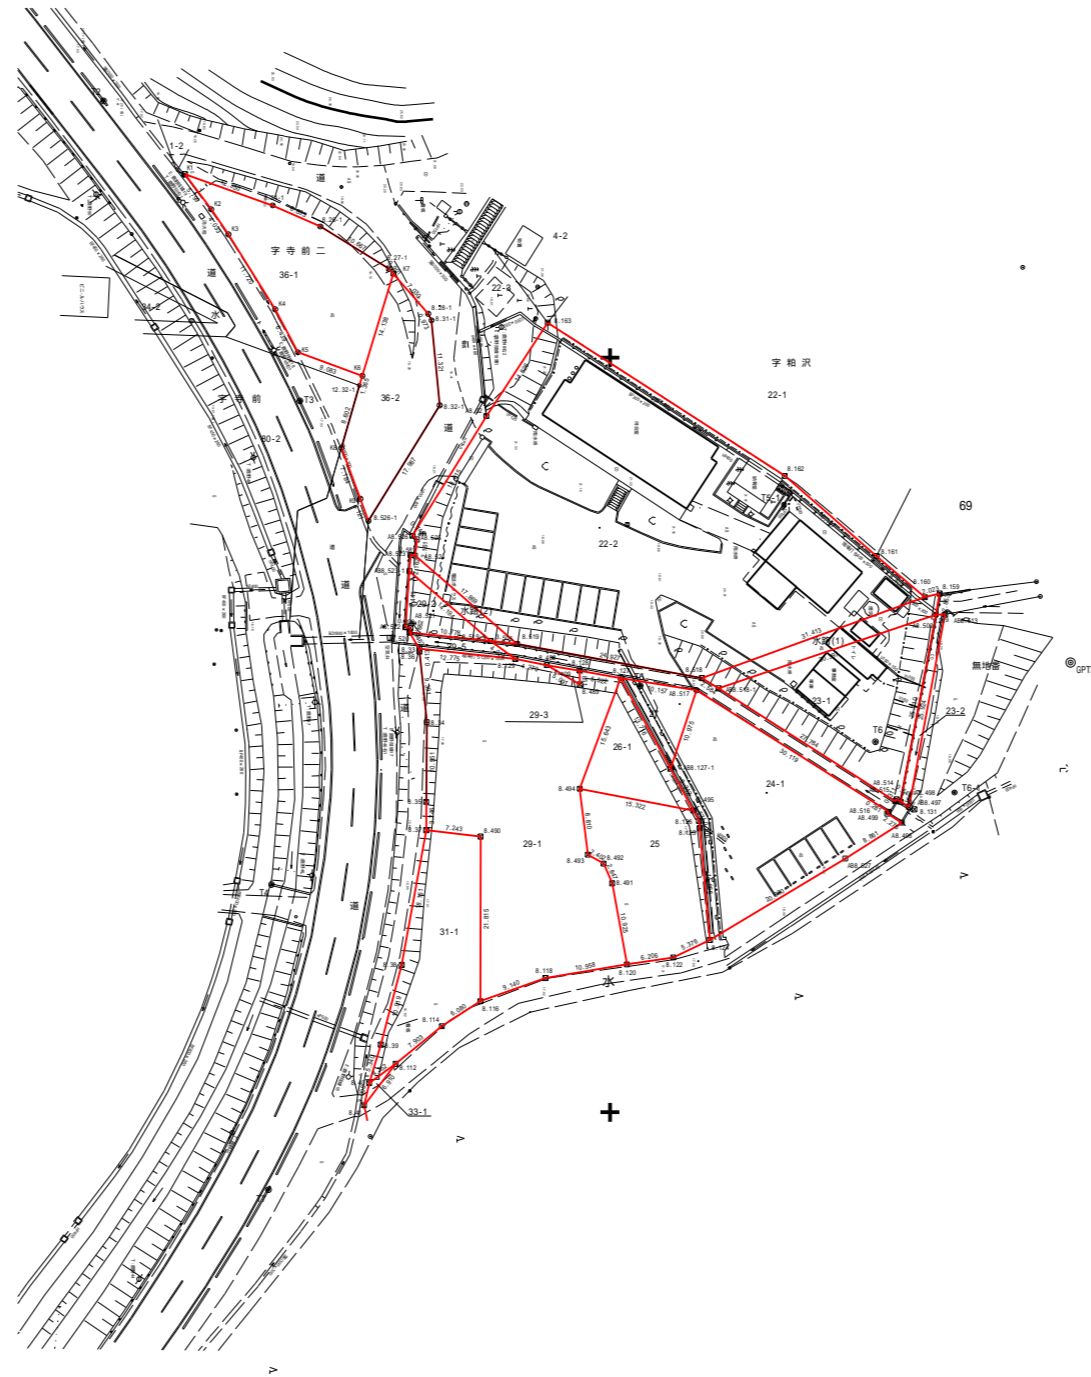

境界点座標一覧表 (測地成果2011)

点名	X座標	Y座標	H
B.163	-213495.364	-7708.251	0.000
B.162	-213515.661	-7676.837	0.000
B.161	-213526.285	-7664.678	0.000
B.160	-213531.741	-7658.266	0.000
B.518	-213542.457	-7697.817	0.000
B.519	-213537.934	-7712.330	0.000
AB.524	-213526.233	-7725.835	0.000
AB.525	-213524.086	-7725.587	0.000
AB.526	-213523.693	-7726.155	0.000
AB.32	-213507.761	-7716.383	0.000
AB8.518-1	-213543.818	-7685.621	0.000
AB.515	-213558.777	-7662.208	0.000
AB.514	-213558.512	-7652.045	0.000
AB.498	-213558.850	-7661.492	0.000
AB8.497	-213559.521	-7660.372	0.000
B.131	-213559.850	-7659.674	0.000
AB.496	-213561.625	-7651.342	0.000
AB.499	-213560.399	-7663.259	0.000
AB.516	-213560.164	-7663.105	0.000
AB.517	-213544.056	-7688.555	0.000
B.127	-213542.448	-7698.584	0.000
B.128	-213541.473	-7704.019	0.000
B.488	-213540.746	-7708.368	0.000
B.129	-213539.909	-7712.555	0.000
B.519-1	-213537.548	-7715.814	0.000
AB8.523-1	-213528.302	-7726.583	0.000
AB.523	-213526.146	-7726.416	0.000
B.159	-213531.267	-7656.321	0.000
AB.500	-213534.075	-7656.828	0.000
AB8.513	-213534.038	-7655.610	0.000
B.124	-213527.184	-7666.758	0.000
B.125	-213562.358	-7688.094	0.000
B.126	-213561.388	-7688.200	0.000
B.495	-213560.014	-7688.962	0.000
AB8.127-1	-213554.478	-7691.995	0.000
AB8.527	-213566.370	-7668.826	0.000
B.494	-213567.121	-7704.008	0.000
B.120	-213560.399	-7697.749	0.000
B.491	-213560.651	-7699.708	0.000
B.492	-213567.041	-7703.845	0.000
B.493	-213565.866	-7702.940	0.000
B.122	-213579.474	-7691.612	0.000
B.37	-213565.610	-7724.332	0.000
B.35	-213558.864	-7724.364	0.000
B.34	-213548.313	-7724.262	0.000
B.36	-213538.974	-7725.253	0.000
B.33	-213538.561	-7725.259	0.000
B.489	-213543.321	-7703.976	0.000
B.118	-213562.208	-7706.527	0.000
B.116	-213565.271	-7717.168	0.000
B.490	-213563.456	-7717.139	0.000
B.39	-213591.030	-7730.356	0.000
B.38	-213580.468	-7727.593	0.000
B.114	-213588.582	-7722.267	0.000
B.112	-213593.573	-7728.395	0.000
B.40	-213596.139	-7731.910	0.000
B.41	-213599.071	-7732.580	0.000
AB.520	-213536.465	-7726.536	0.000
AB.521	-213535.802	-7726.425	0.000
AB.522	-213535.724	-7727.111	0.000
K1	-213475.689	-7736.322	0.000
K2	-213480.337	-7732.855	0.000
K3	-213483.658	-7750.567	0.000
K4	-213483.599	-7744.360	0.000
K5	-213499.290	-7741.348	0.000
AB	-213502.402	-7732.815	0.000
K7	-213488.877	-7729.698	0.000
B.27-1	-213488.197	-7729.289	0.000
B.26-1	-213482.628	-7738.387	0.000
B.24-1	-213479.835	-7744.689	0.000
T2.32-1	-213503.738	-7733.212	0.000
K8	-213511.973	-7735.596	0.000
K9	-213518.707	-7733.092	0.000
B.526-1	-213521.632	-7732.004	0.000
B.31-1	-213506.323	-7722.561	0.000
B.31-1	-213485.050	-7723.653	0.000
B.28-1	-213494.184	-7724.087	0.000

基準点座標一覧表 (測地成果2011)

点名	X座標	Y座標	H
GPT1	-213339.796	-7863.136	17.081
GPT2	-213540.399	-7638.975	25.351
GPT3	-213718.394	-7802.777	18.848
T1	-213411.712	-7807.394	17.115
T2	-213465.076	-7767.115	17.865
T3	-213505.740	-7741.095	17.854
T4	-213569.615	-7746.353	18.000
T5	-213543.468	-7696.014	18.176
T6	-213550.910	-7664.827	21.205
T7	-213610.256	-7745.270	17.023
T8	-213674.697	-7767.476	17.374
TS-1	-213519.695	-7676.955	20.628
TE-1	-213567.615	-7654.351	18.198

凡例

境界線の種類	
田	コンクリート杭
田	プラスチック杭
田	アルミプレート
田	紙
田	基準点

工事番号	
路線名	
所在	柴田産苑 村田町大字沼辺字粕沢 地内
工事名	
図名	用地平面図
縮尺	S=1:500
位置	
設計者	
設計年度	
仙南地域広域行政事務組合	図番