


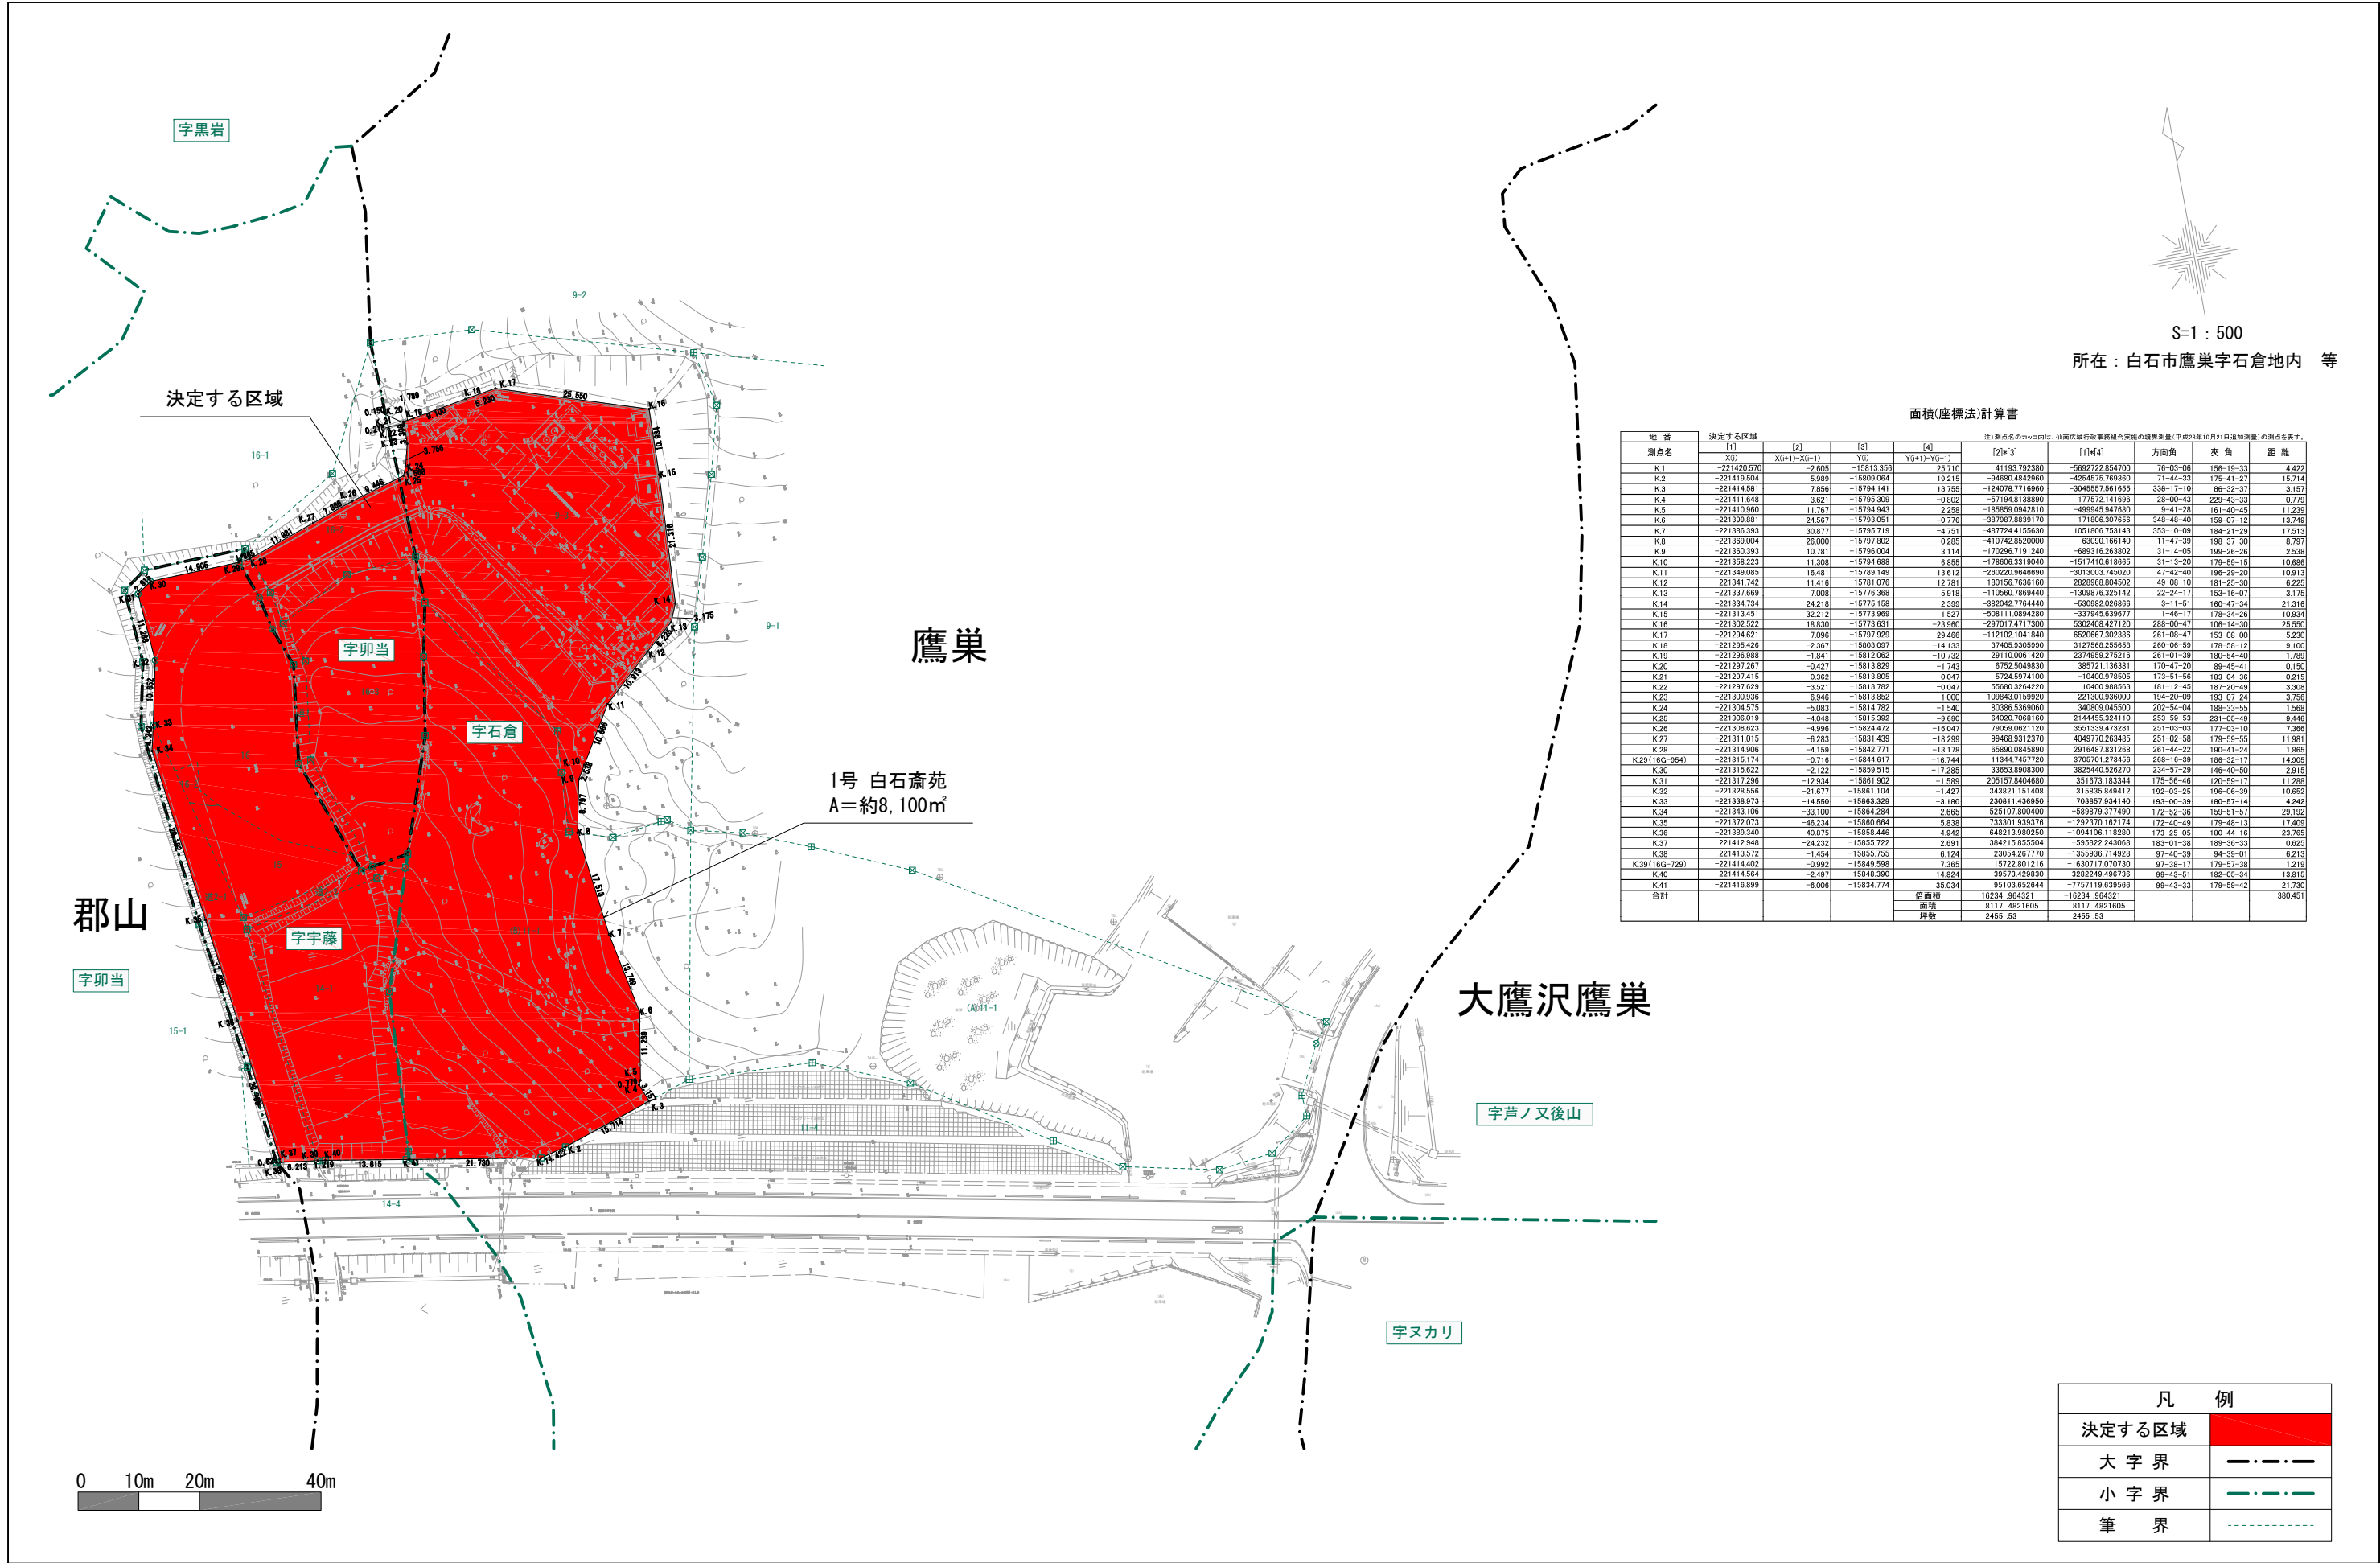

面積(座標法)計算書

注) 測量点の凡例は、後面付行政事務組合の測量規程(平成29年10月21日追加測量)の測量点番号。

地番	決定する区域	[1]	[2]	[3]	[4]	[2]+[3]	[1]+[4]	方向角	夾角	距離
測点名	X(0)	X(i+1)-X(i-1)	Y(0)	Y(i+1)-Y(i-1)						
K.1	-221420.570	-2.855	-15813.356	25.710	41193.792380	-569272.254700	76-03-36	156-19-33	4.422	
K.2	-221418.504	5.999	-15808.064	19.215	-94658.494290	-4254575.793360	71-44-33	175-41-27	15.114	
K.3	-221414.581	7.858	-15794.141	13.755	-124076.7716960	-3045557.561655	338-17-10	86-32-37	3.197	
K.4	-221411.648	3.821	-15795.309	-0.802	-57194.8138890	177572.141896	28-00-43	229-43-33	0.779	
K.5	-221410.960	11.767	-15794.943	2.258	-183859.0942810	-499945.947690	9-41-28	161-40-45	11.238	
K.6	-221399.881	21.567	-15793.051	-0.776	-39789.8529770	171806.207556	348-48-40	159-07-12	12.749	
K.7	-221386.393	30.877	-15795.719	-4.751	-487724.4155630	1051800.753143	353-10-09	184-21-29	17.513	
K.8	-221369.004	26.000	-15797.802	-0.285	-410742.8520000	63090.166140	11-47-39	198-37-30	8.797	
K.9	-221360.393	10.781	-15796.004	3.114	-170286.7191240	-689316.263802	31-14-05	199-26-26	2.538	
K.10	-221358.223	11.308	-15794.688	6.865	-178606.2319040	-1517110.618665	31-13-20	179-69-15	10.888	
K.11	-221348.095	16.461	-15789.149	13.612	-260220.9646890	-3013003.749020	47-42-40	196-29-20	10.913	
K.12	-221341.742	11.416	-15781.076	12.781	-180156.7636160	-2828968.804502	49-08-10	181-25-30	6.225	
K.13	-221337.669	7.008	-15776.368	5.818	-110560.7889440	-130876.325142	22-24-17	153-16-07	3.175	
K.14	-221334.734	24.218	-15776.158	2.399	-352042.7764440	-530922.026866	3-11-51	169-47-34	21.316	
K.15	-221313.451	32.212	-15773.969	1.527	-50811.0894280	-337945.639677	1-46-17	178-34-26	10.934	
K.16	-221302.522	18.830	-15773.631	-23.960	-297017.4717300	5302408.427120	288-00-47	106-14-30	25.550	
K.17	-221294.621	7.096	-15767.929	-29.466	-117102.1041840	6529667.307386	261-08-47	153-08-00	5.230	
K.18	-221295.426	5.367	-15803.097	14.135	-37405.9305990	5127568.255650	290-06-59	178-08-12	9.100	
K.19	-221295.988	-1.941	-15812.062	-10.122	29110.0061420	2374959.275216	291-01-39	169-34-40	1.095	
K.20	-221297.267	-0.427	-15813.829	-1.743	6752.5049830	385721.136381	170-47-20	89-45-41	0.150	
K.21	-221297.415	-0.362	-15813.905	0.047	5724.5974100	-10400.978505	173-51-56	183-04-36	0.215	
K.22	-221287.029	-3.021	-15815.762	-0.047	55660.2044220	16400.960563	181-12-40	187-20-49	3.308	
K.23	-221286.938	-6.946	-15813.852	-1.000	109665.0119900	221300.998000	194-20-09	193-07-24	3.750	
K.24	-221304.575	-5.083	-15814.782	-1.540	80385.5369060	340809.045500	202-54-04	188-33-55	1.588	
K.25	-221306.019	-4.048	-15815.302	-9.690	64020.7068160	214455.324110	253-59-53	231-05-49	6.446	
K.26	-221308.023	-4.998	-15824.472	-16.047	79029.0821120	3551335.473281	251-03-03	177-03-10	7.366	
K.27	-221311.015	-6.283	-15831.458	-18.299	84465.9312370	4249710.263485	251-02-36	179-09-55	11.881	
K.28	-221314.906	-4.159	-15842.771	-13.178	65890.0845890	2918487.831268	261-44-22	190-41-24	1.965	
K.29 (16G-964)	-221315.174	-0.718	-15844.617	-18.744	11344.7457720	2706701.273456	268-16-39	186-32-17	14.905	
K.30	-221315.622	-2.122	-15839.515	-17.285	33953.8908300	3829440.526270	234-37-29	146-40-50	2.915	
K.31	-221317.295	-17.924	-15881.992	-1.589	205157.8404860	351673.183344	175-56-46	120-59-17	11.380	
K.32	-221329.556	-21.677	-15881.104	-1.427	243821.151408	315857.849412	192-03-25	196-06-39	10.652	
K.33	-221336.973	-14.650	-15863.329	-3.180	230811.436650	703857.934140	193-00-39	180-67-14	4.242	
K.34	-221343.106	-33.100	-15894.284	2.865	525107.800400	-589879.377490	172-52-36	109-51-57	29.192	
K.35	-221372.073	-46.234	-15950.884	5.838	733301.939376	-1292370.162174	172-40-49	179-48-13	17.809	
K.36	-221389.340	-46.875	-15958.446	4.942	648213.980250	-1094106.118290	173-25-06	180-44-18	23.765	
K.37	-221412.940	-24.232	-15955.722	2.691	364215.655504	595022.243068	183-01-36	189-36-33	0.820	
K.38	-221413.572	-1.454	-15955.755	6.124	23024.287770	-135939.714928	97-40-39	94-39-01	6.213	
K.39 (16G-729)	-221414.402	-0.992	-15949.586	7.385	-15722.801216	-1630717.070730	97-38-17	179-57-38	1.219	
K.40	-221414.564	-2.497	-15948.390	14.824	39573.426890	-282249.406736	99-43-51	182-06-34	13.815	
K.41	-221416.899	-6.008	-15834.774	35.034	95103.652644	-7757119.639560	99-43-33	179-59-42	21.730	
合計					倍面積	16234.964321	-16234.964321			380.451
					面積	8117.4821605	8117.4821605			
					坪数	2455.53	2455.53			

凡 例

決定する区域	
大字界	— · — · —
小字界	— · — · —
筆 界	— · — · —